


Detail : TW-8-S
Description : transition at dividing wall
Position : 8

H = wood-based wall
S = stone-based wall

Tech-Wood

More than wood

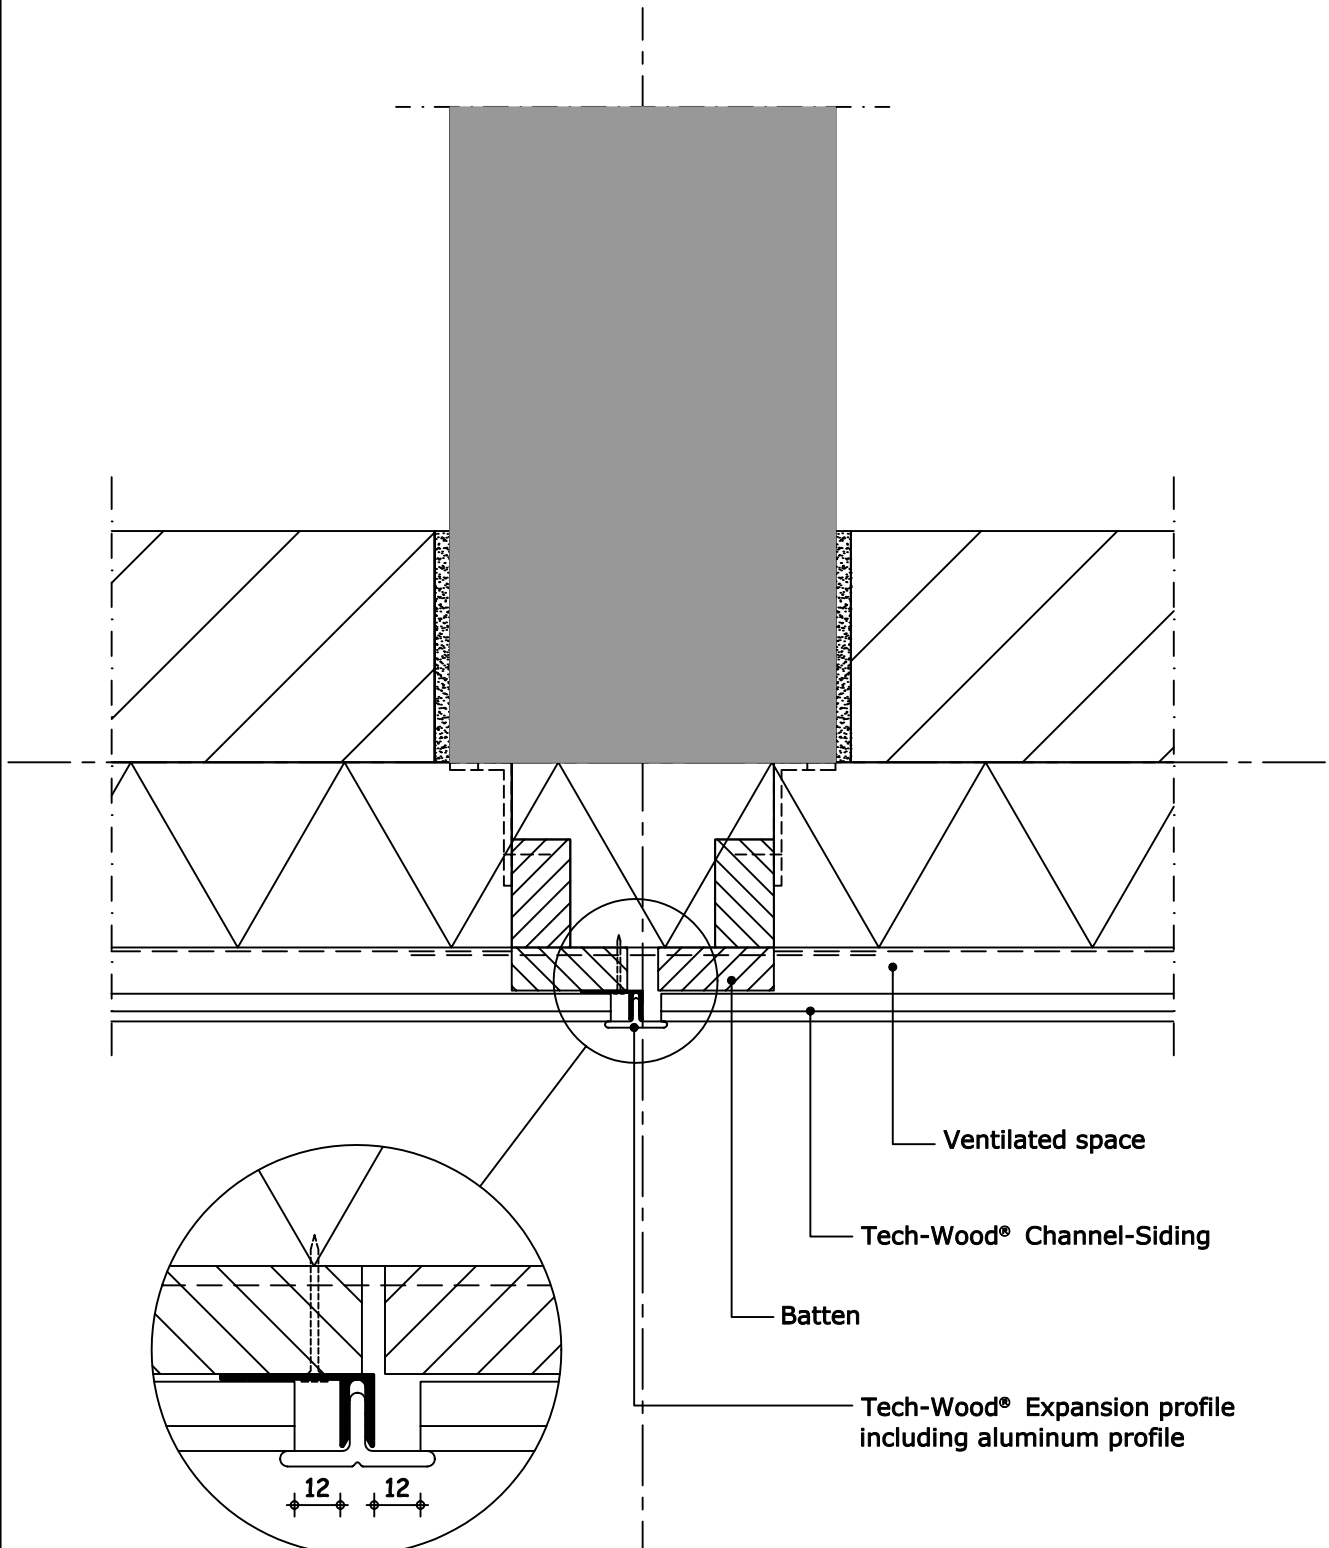

Consultant Nieman B.V.